




Amenity Bath 3

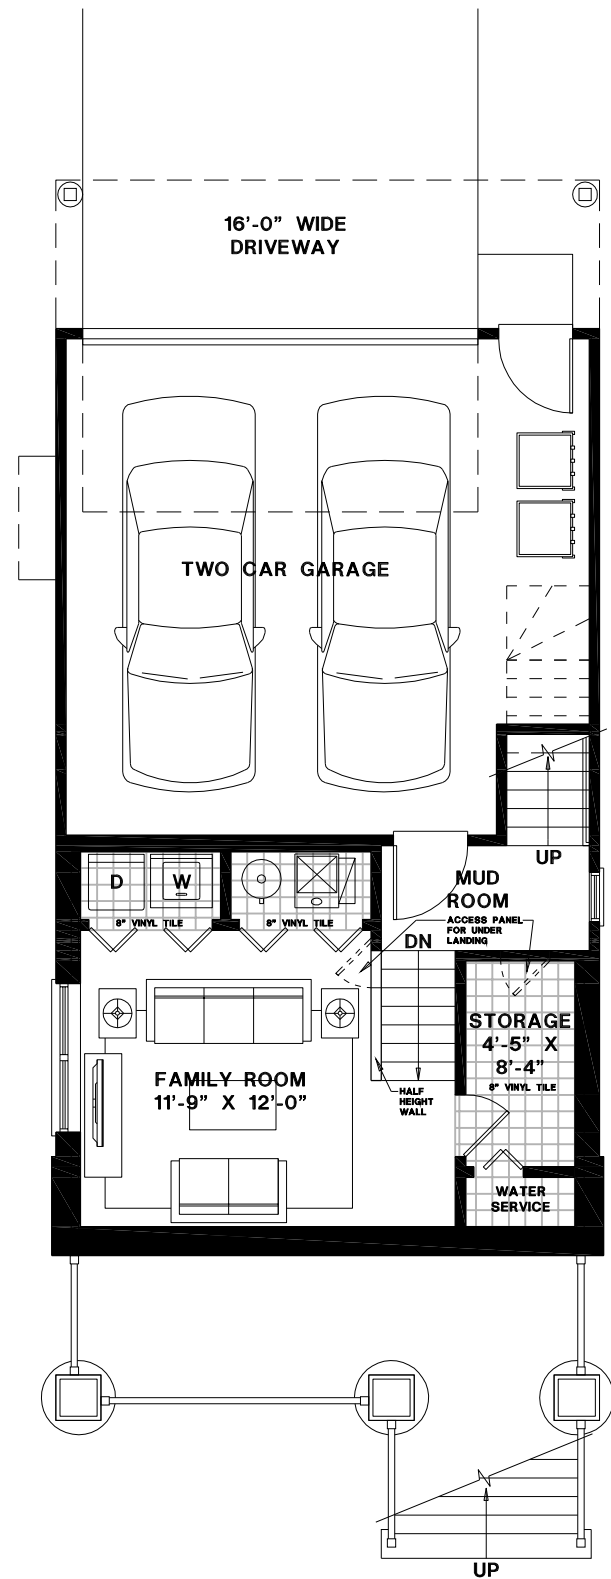

First Floor Plan

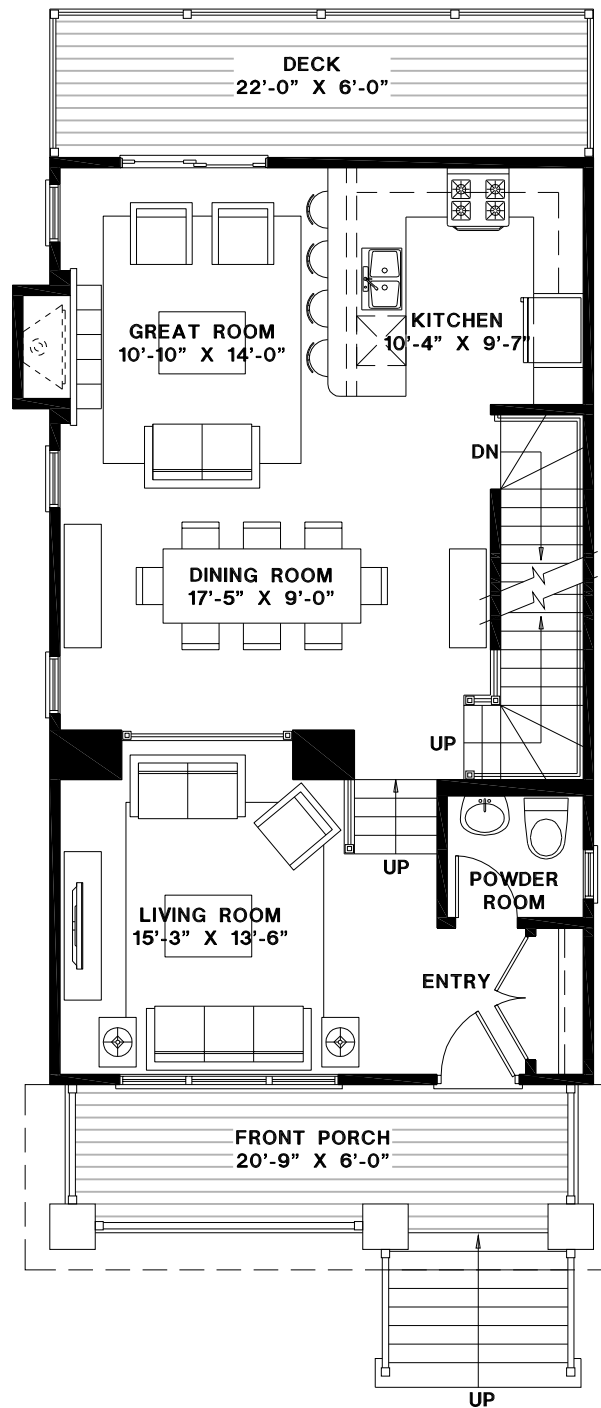

Second Floor Plan

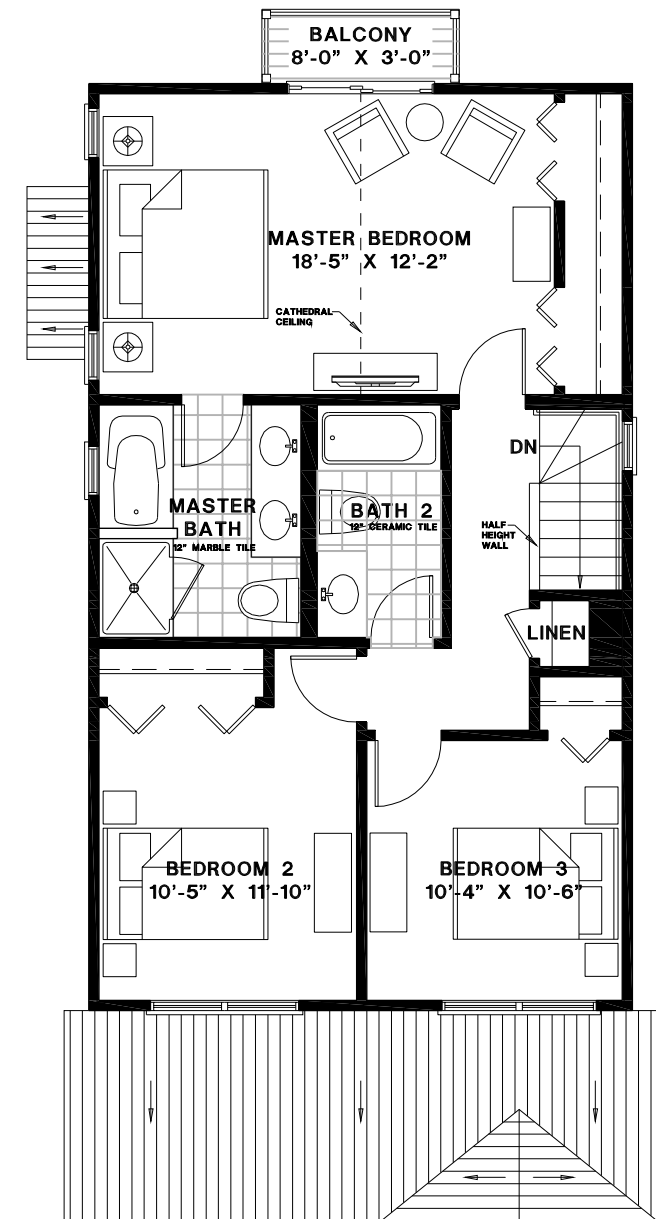

Third Floor Plan

Hickory Plan

ISSUED FOR MARKETING 02/15/08
SCALE 1/8" = 1'-0"

Our policy of continual attention to design and construction requires that all specific designs, specifications, features, amenities, dimensions and materials are subject to change without notice.